



HARSTON PARISH COUNCIL

Chairman: Mr Rupert Pearce Gould. Clerk: Mrs Jessica Harding
55 Hauxton Road, Little Shelford, Cambridge, CB22 5HJ
Contact Number: 07354604249
Email: clerk@harstonparishcouncil.com

NOTICE EXTRAORDINARY MEETING OF THE PARISH COUNCIL

To Members of the Council:

I hereby give notice that an Extraordinary meeting of Harston Parish Council will be held on **16th October at 6.45pm at Harston Village Hall, Small Committee Room**

You are hereby summoned to attend for the purpose of considering and resolving upon the business to be transacted at the meeting as set out hereunder:

Members of the public and press are invited to attend.

Rupert Pearce Gould

10th October 2025

Chair to Harston Parish Council

25-26/131 Apologies and Reasons for Absence

(LGA 1972 s 85(1))

25-26/132 Members' Declaration of Interest for Items on the Agenda

(Localism Act 2011 s 31 s 33)

25-26/133 Open Forum for Public Participation (15 Minutes)


At the close of this item, members of the public will no longer be permitted to address the Council unless invited to do so by the Chairman

25-26/134 Melbourn Greenway

1. **Proposal** – To approve the TRO consultation proceeding without the double yellow lines on church street

25-26/135 Date of Next Meetings

- **Parish Council Meeting (7.30pm)** – 6th November 2025 Harston Village Hall, Large Committee Room, Cambridge, CB22 7PX

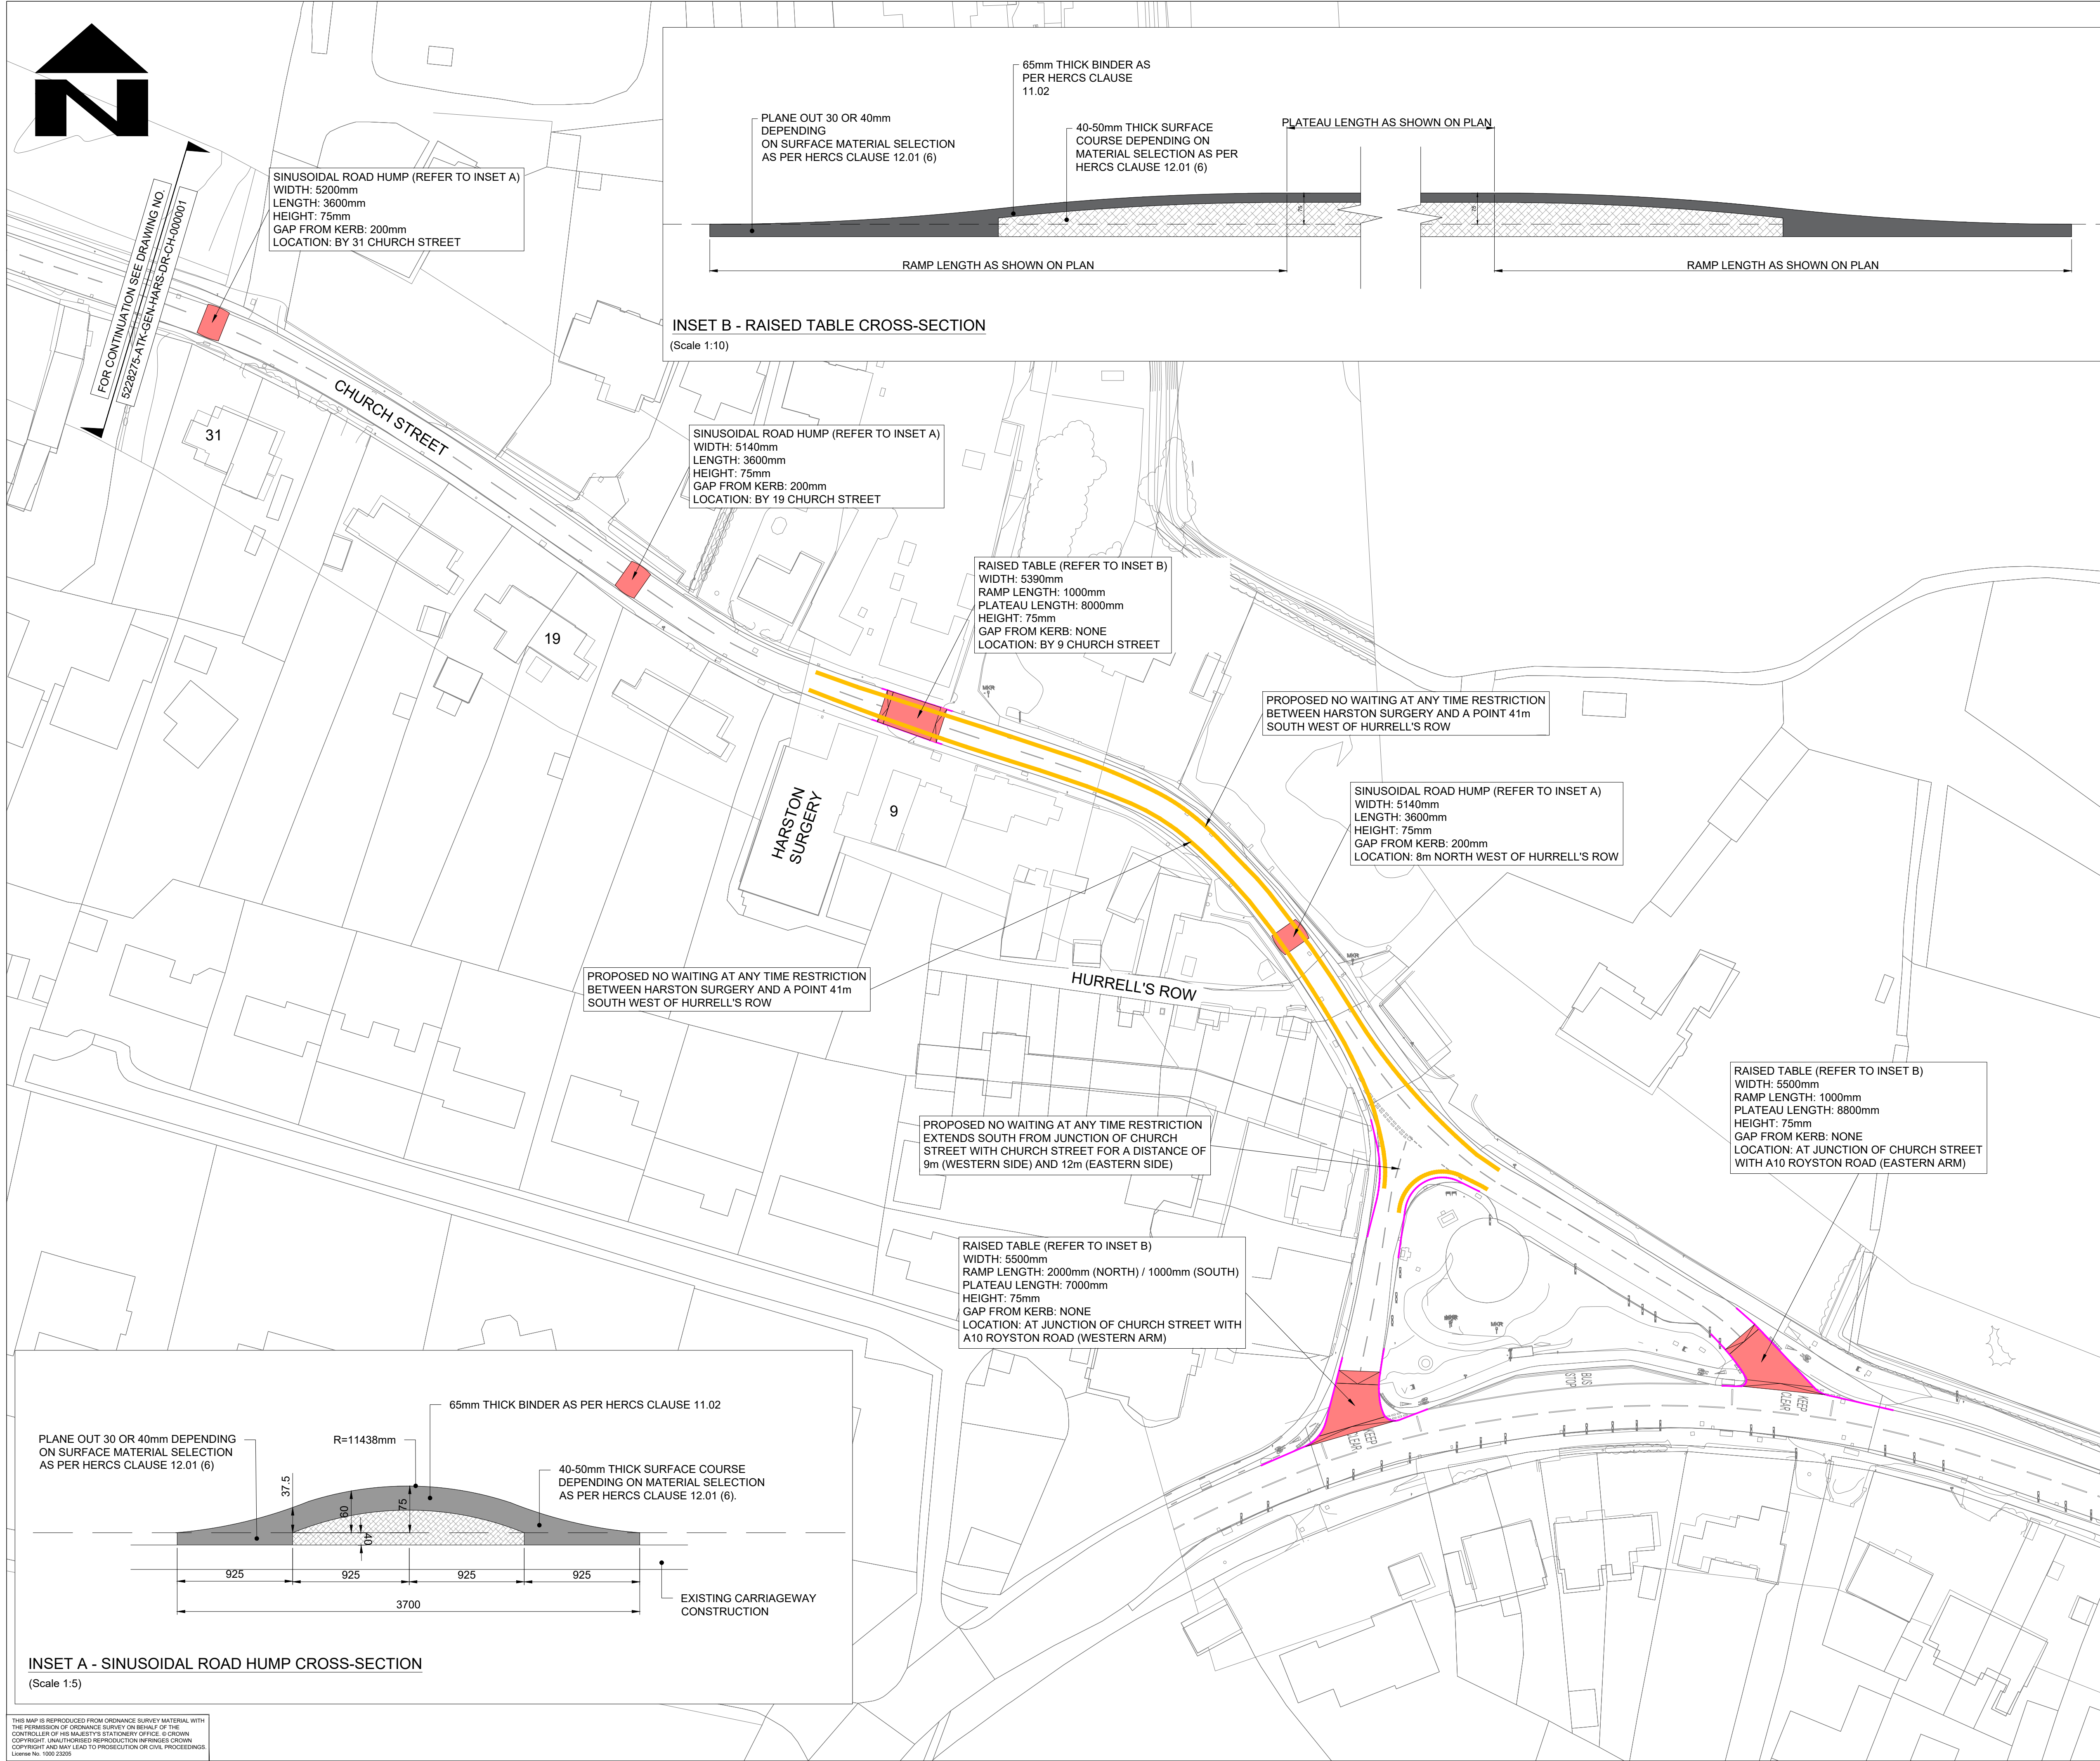

PLANE OUT 30 OR 40mm
DEPENDING
ON SURFACE MATERIAL SELECTION
AS PER HERCS CLAUSE 12.01 (6)

R=11438mm

65mm THICK BINDER AS PER HERCS CLAUSE 11.02

40-50mm THICK SURFACE COURSE
DEPENDING ON MATERIAL SELECTION
AS PER HERCS CLAUSE 12.01 (6).

EXISTING CARRIAGEWAY
CONSTRUCTION

INSET A - SINUSOIDAL ROAD HUMP CROSS-SECTION
(Scale 1:5)

INSET B - RAISED TABLE CROSS-SECTION
(Scale 1:10)

SINUSOIDAL ROAD HUMP (REFER TO INSET A)
WIDTH: 5200mm
LENGTH: 3600mm
HEIGHT: 75mm
GAP FROM KERB: 200mm
LOCATION: BY 31 CHURCH STREET

SINUSOIDAL ROAD HUMP (REFER TO INSET A)
WIDTH: 5140mm
LENGTH: 3600mm
HEIGHT: 75mm
GAP FROM KERB: 200mm
LOCATION: BY 19 CHURCH STREET

RAISED TABLE (REFER TO INSET B)
WIDTH: 5390mm
RAMP LENGTH: 1000mm
PLATEAU LENGTH: 8000mm
HEIGHT: 75mm
GAP FROM KERB: NONE
LOCATION: BY 9 CHURCH STREET

PROPOSED NO WAITING AT ANY TIME RESTRICTION
BETWEEN HARSTON SURGERY AND A POINT 41m
SOUTH WEST OF HURRELL'S ROW

SINUSOIDAL ROAD HUMP (REFER TO INSET A)
WIDTH: 5140mm
LENGTH: 3600mm
HEIGHT: 75mm
GAP FROM KERB: 200mm
LOCATION: 8m NORTH WEST OF HURRELL'S ROW

PROPOSED NO WAITING AT ANY TIME RESTRICTION
BETWEEN HARSTON SURGERY AND A POINT 41m
SOUTH WEST OF HURRELL'S ROW

PROPOSED NO WAITING AT ANY TIME RESTRICTION
EXTENDS SOUTH FROM JUNCTION OF CHURCH
STREET WITH CHURCH STREET FOR A DISTANCE OF
9m (WESTERN SIDE) AND 12m (EASTERN SIDE)

RAISED TABLE (REFER TO INSET B)
WIDTH: 5500mm
RAMP LENGTH: 2000mm (NORTH) / 1000mm (SOUTH)
PLATEAU LENGTH: 7000mm
HEIGHT: 75mm
GAP FROM KERB: NONE
LOCATION: AT JUNCTION OF CHURCH STREET WITH
A10 ROYSTON ROAD (WESTERN ARM)

RAISED TABLE (REFER TO INSET B)
WIDTH: 5500mm
RAMP LENGTH: 1000mm
PLATEAU LENGTH: 8800mm
HEIGHT: 75mm
GAP FROM KERB: NONE
LOCATION: AT JUNCTION OF CHURCH STREET
WITH A10 ROYSTON ROAD (EASTERN ARM)

- NOTES:
- DO NOT SCALE FROM THIS DRAWING.
 - ALL DIMENSIONS ARE IN METRES UNLESS OTHERWISE STATED.
 - THIS LAYOUT SHALL NOT BE USED FOR CONSTRUCTION.

- KEY:
- PROPOSED ROAD HUMPS AND RAISED TABLES
 - PROPOSED KERB
 - PROPOSED 'NO WAITING AT ANY TIME' RESTRICTION

SAFETY, HEALTH AND ENVIRONMENTAL
INFORMATION

In addition to the hazards/risks normally associated with the types of work detailed on this drawing, note the following significant residual risks (Reference shall also be made to the design hazard log).

Construction
Presence of live traffic and utilities.
Presence of tar, soil contamination, asbestos and breaking of concrete not known.

Maintenance / Cleaning
None

Use
None

Decommissioning / Demolition
None

P01	PM	AW	RH	01/07/25
-----	----	----	----	----------

First Issue	P02	AW	AW	RH	31/07/25
-------------	-----	----	----	----	----------

Annotations updated and DYLs added to north side of Church Street

Rev	Drawn / Des	Checked	Approved	Date
-----	-------------	---------	----------	------

Description

Drawing Status	Suitability
----------------	-------------

FOR INFORMATION S2

AtkinsRéalis 5 Wellbrook Court, Cambridge CB3 0NA

Tel: +44 (0) 1223276002

Copyright © AtkinsRéalis (2025) www.atkinsrealis.com

Client

GREATER CAMBRIDGE PARTNERSHIP
Growing and sharing prosperity
Delivering our City Deal

Project Title
Melbourn Greenway Detailed Design

Drawing Title
CHURCH STREET
PROPOSED TROS: ROAD HUMPS AND
PARKING RESTRICTIONS (SHEET 2 OF 3)

Scale	Designed / Drawn	Checked	Approved	Authorised
1:500	AW	AW	RH	---
Original Size	Date	Date	Date	Date
A1	31/07/25	31/07/25	31/07/25	---
Drawing Number	Project	Originator	Volume	Job No.
5228275	DR	ATK CH	GEN HARS 000002	5228275
Location	Type	Role	Number	Revision
				P02

THIS MAP IS REPRODUCED FROM ORDNANCE SURVEY MATERIAL WITH THE PERMISSION OF ORDNANCE SURVEY ON BEHALF OF THE CONTROLLER OF HIS MAJESTY'S STATIONERY OFFICE. © CROWN COPYRIGHT. UNAUTHORISED REPRODUCTION INFRINGES CROWN COPYRIGHT AND MAY LEAD TO PROSECUTION OR CIVIL PROCEEDINGS. License No. 1000 23055

CAD FILE: C:\projectwise\atkins_transportation_uk\0439168\5228275-ATK-GEN-HARS-DR-CH-000002.dwg